

- LEGEND:
- RESIDENCE
 - RESTRICTED COMMON AREA
 - COMMON AREA

NOTE: SEE PAGES 3 & 4 EXHIBIT A FOR UNIT PLAN DETAILS.



PAGE 2			
EXHIBIT A			
BUILDING PLANS - LAKESIDE NORTH CONDOMINIUM			
W. FREAUX & ASSOCIATES			
PROFESSIONAL ENGINEERS			
3516 Diamond Blvd. - Anchorage, Alaska			
344-6641			
DRAWN	WFB	SCALE	1/8" = 1'-0"
DATE	8-8-72	DRAWING NO.	2-12-25-72



I hereby certify that this is an accurate copy of plans as filed and approved by the Greater Anchorage Area Borough.

W. F. Beaux
Reg. Prof. Engr. 1832-E


Subscribed to and sworn before me this 26 day of October 1972.

Notary Public

My Commission Expires 7-73



RECREATION BLDG.

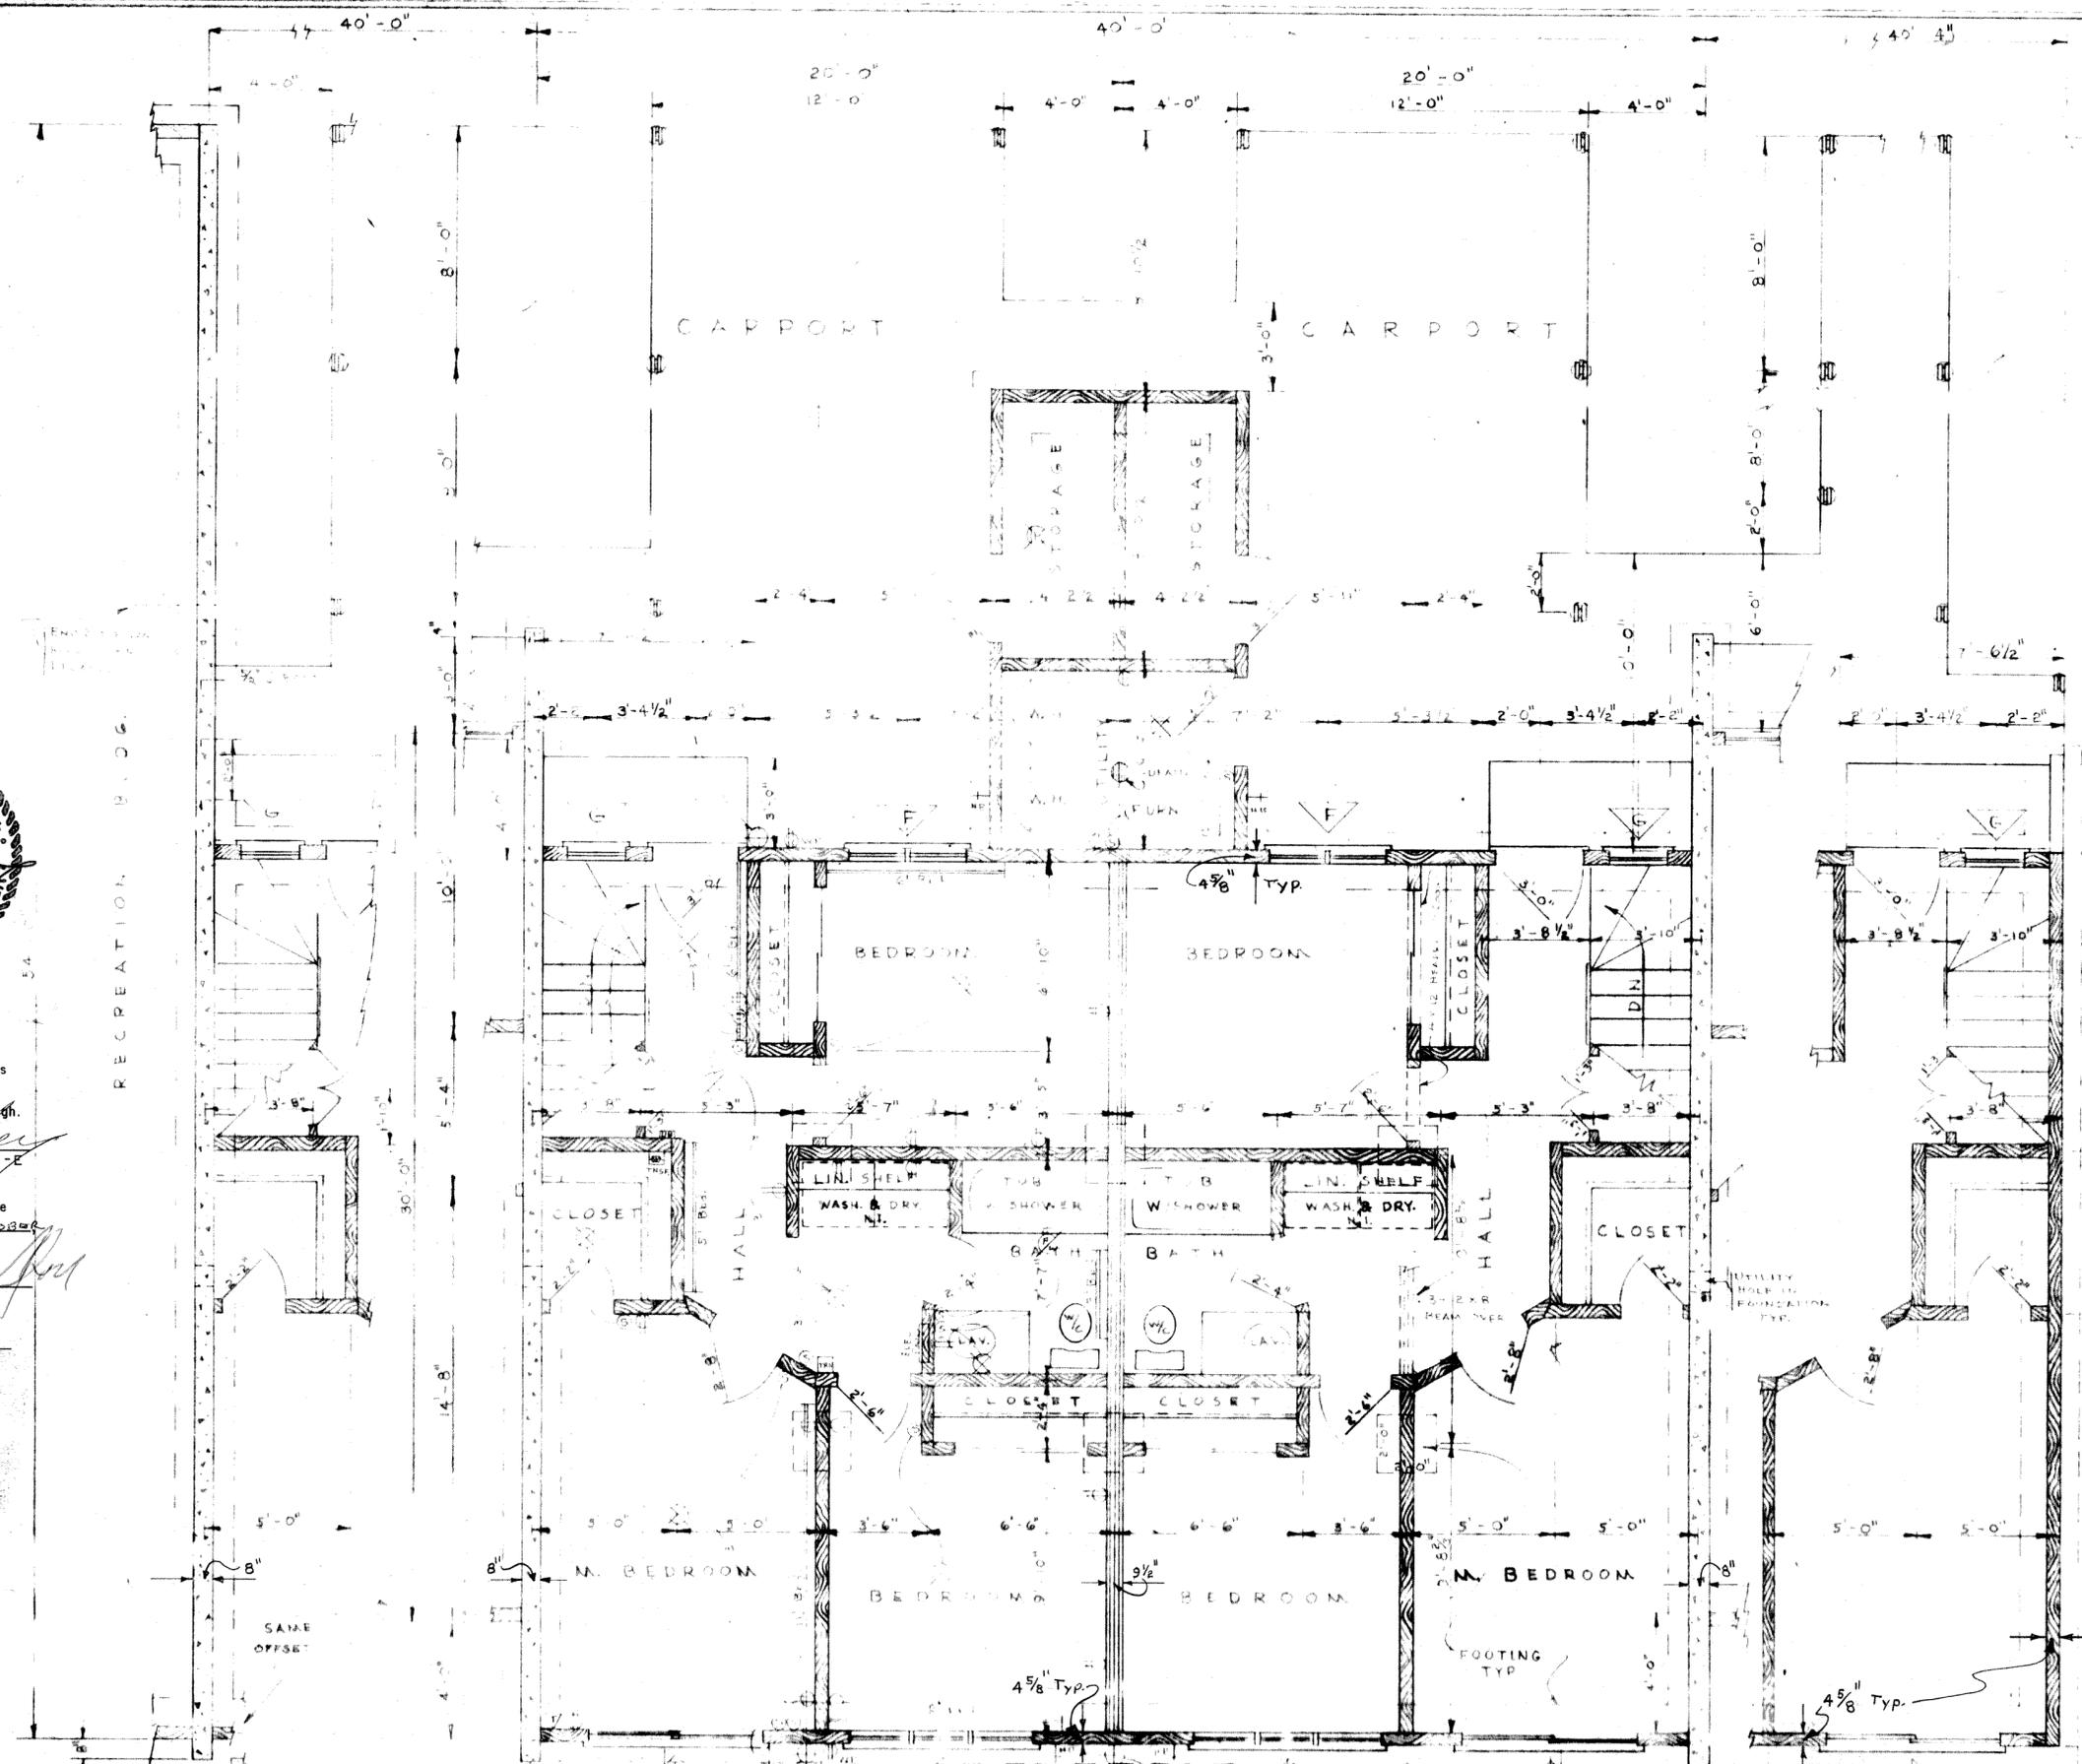

TYPICAL REC. BLDG. ENDWALL PLAN
1/4" = 1'-0"

UNITS 1, 3, 5, 7, 9 & 11 GROUND-FLOOR & FOOTING PLAN
1/4" = 1'-0"

UNITS 2, 4, 6, 8, 10 & 12 GROUND-FLOOR & FOOTING PLAN
1/4" = 1'-0"


TYPICAL REC. BLDG. ENDWALL PLAN
1/4" = 1'-0"

PAGE 3
EXHIBIT A
DETAILED UNIT FLOOR PLAN
GROUND FLOOR

W. F. BEAUX & ASSOCIATES
PROFESSIONAL ENGINEERS

3514 Diamond Blvd. Anchorage, Alaska
344-6641

DRAWN	WFB	SCALE	1/4" = 1'-0"	DRAWING NO.
REV	9-27-72	DATE	2-19-72	3-12-28-72

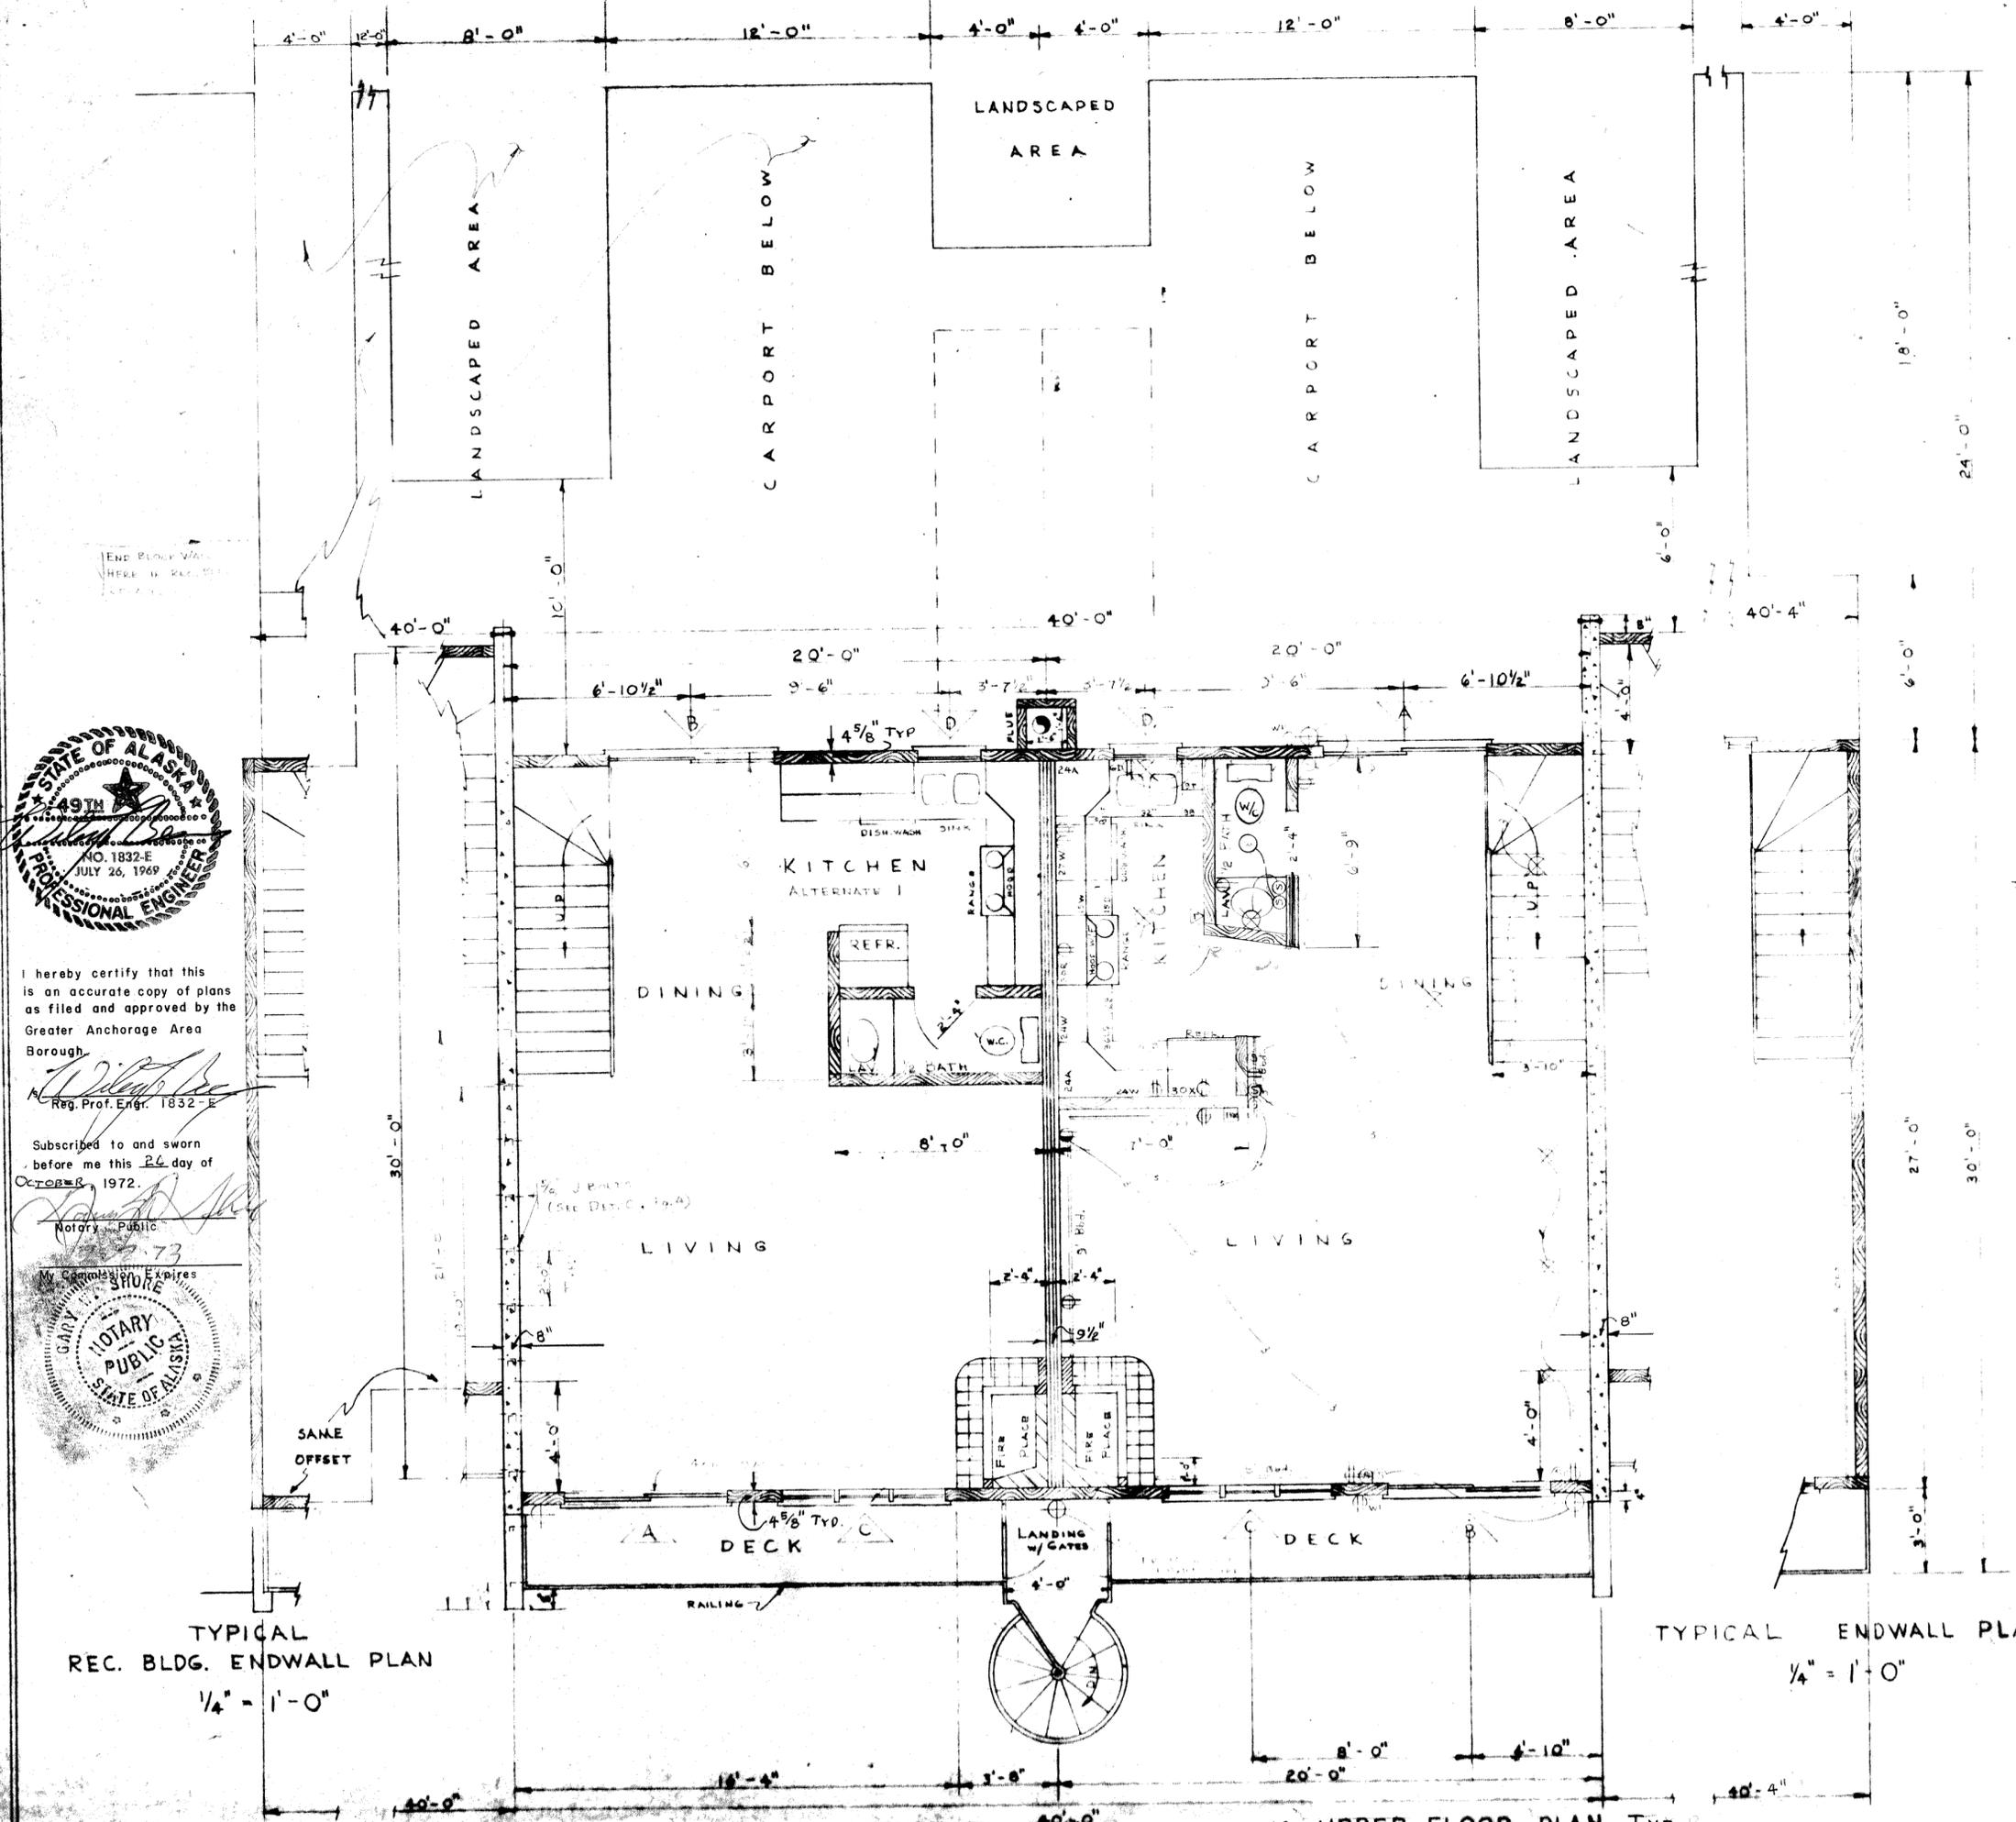

I hereby certify that this is an accurate copy of plans as filed and approved by the Greater Anchorage Area Borough.

Reg. Prof. Eng. 1832-E

Subscribed to and sworn before me this 26 day of OCTOBER, 1972.


Notary Public




TYPICAL REC. BLDG. ENDWALL PLAN
1/4" = 1'-0"

TYPICAL ENDWALL PLAN
1/4" = 1'-0"


UNITS 1, 3, 5, 7, 9 & 11 UPPER FLOOR PLAN TYP. 1/4" = 1'-0"
UNITS 2, 4, 6, 8, 10 & 12 UPPER FLOOR PLAN TYP. 1/4" = 1'-0"

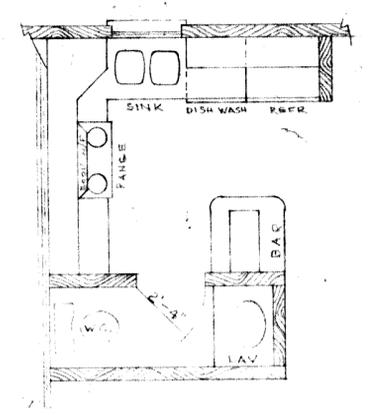


KITCHEN ALTERNATE 2

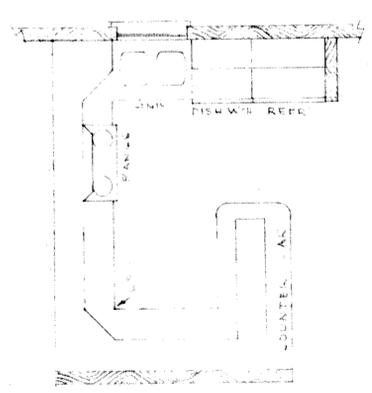

KITCHEN ALTERNATE 3

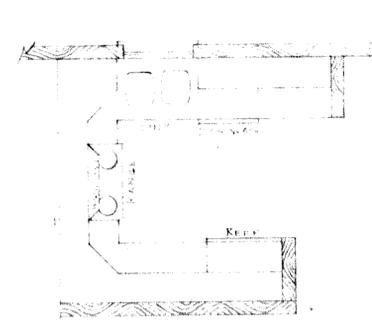

KITCHEN ALTERNATE 4

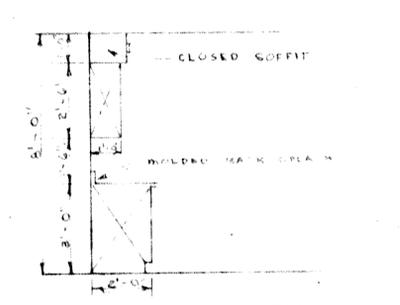

TYPICAL CABINET SECTION

PAGE 4
EXHIBIT A
DETAILED UNIT FLOOR PLAN,
UPPER FLOOR

W. F. BEAUX & ASSOCIATES
PROFESSIONAL ENGINEERS
3516 Diamond Blvd. - Anchorage, Alaska
844-6644

DRAWN	WFB	SCALE	1/4" = 1'-0"	DRAWING NO.
REV.	9-27-72	DATE	8-20-72	4-12-20-72