


DRAWING NUMBER





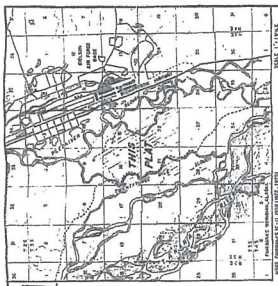















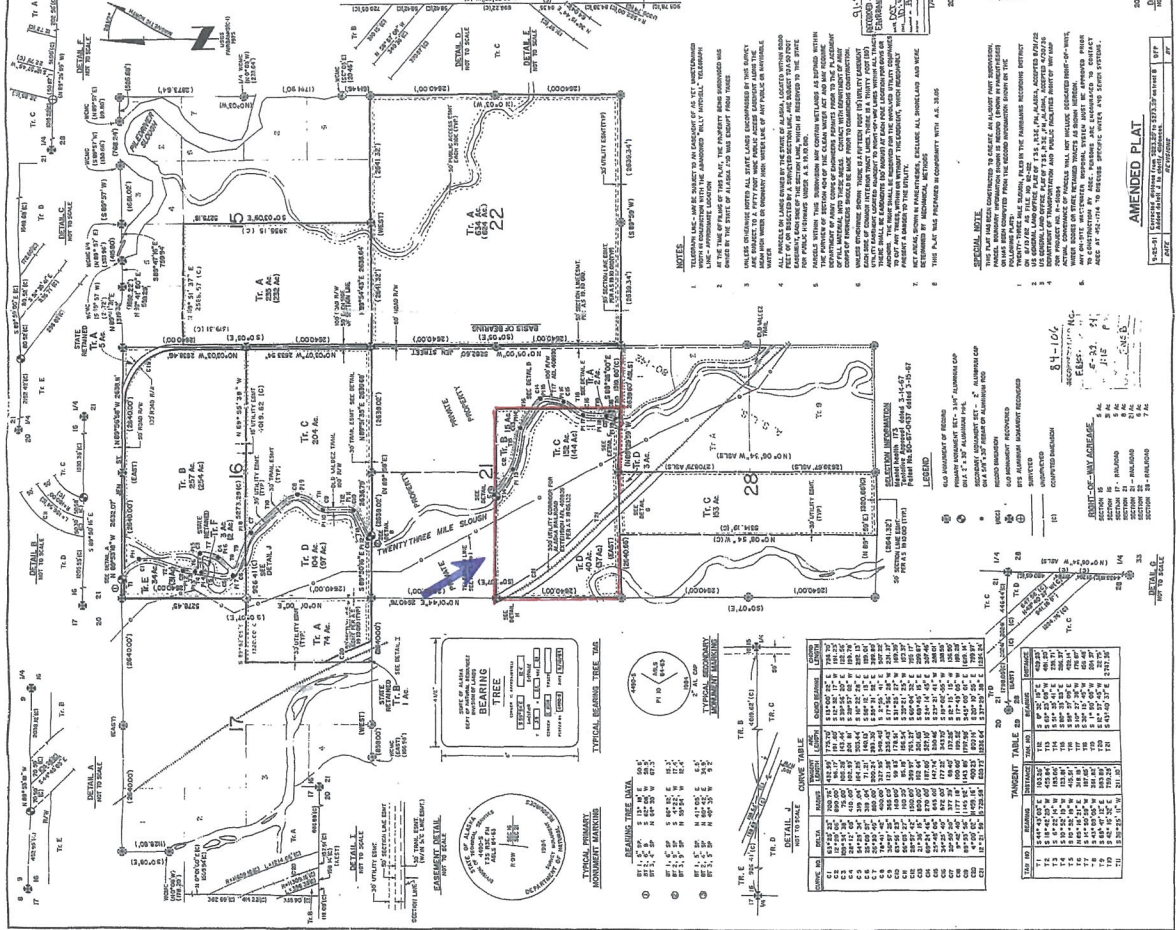

AMENDED PLAT











1 2 