


EXHIBIT

SHOWING THE CENTERLINE OF AN EXISTING ROAD/TRAIL
 LOCATED IN SECTIONS 7 AND 18,
 T.6N., R.15W., P.M.M., GRANITE COUNTY, MONTANA.

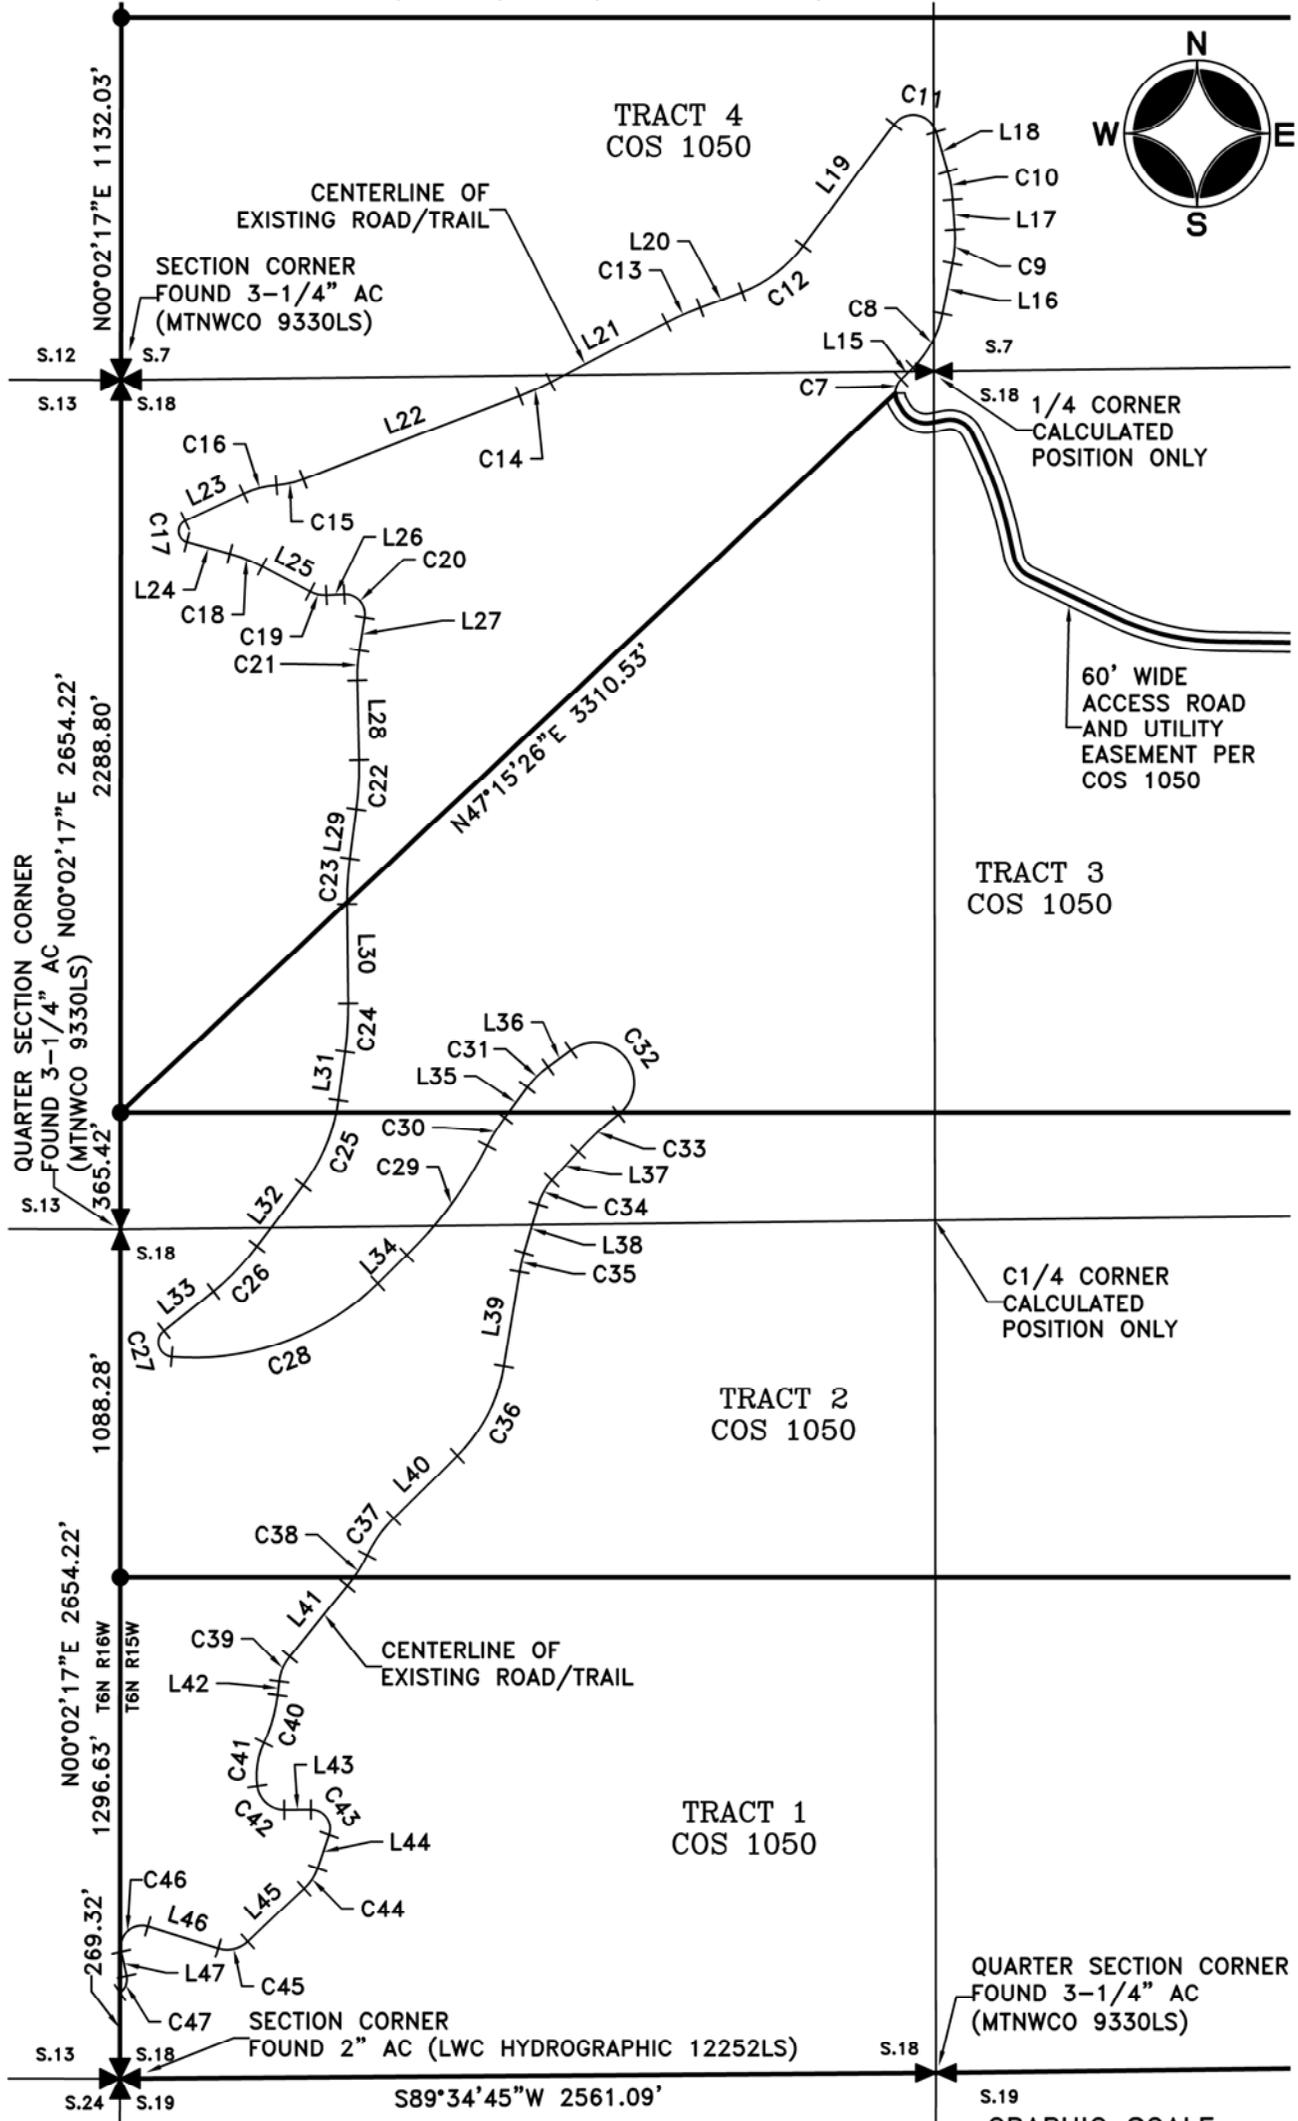

MONTANA NORTHWEST COMPANY

SURVEYING MAPPING PLANNING CONSULTING
 P.O. BOX 8777, MISSOULA, MT 59807 PHONE 406-721-4033 FAX 406-721-4066 MTNWCO.COM
 P.O. BOX 177, ANACONDA, MT 59802 PHONE 406-559-5005 FAX 406-559-5006 MTNWCO.COM

SHEET 1 OF 2



PREPARED AT THE REQUEST OF:
 MEADOW CREEK GROUP, LLC
 MTNWCO PROJECT NO. 2974-21 D-1784

EXHIBIT

SHOWING THE CENTERLINE OF AN EXISTING ROAD/TRAIL
LOCATED IN SECTIONS 7 AND 18,
T.6N., R.15W., P.M.M., GRANITE COUNTY, MONTANA.

LINE TABLE

LINE	BEARING	DISTANCE
L15	N45°56'57"E	51.55'
L16	N11°25'21"E	159.07'
L17	N03°49'38"W	95.26'
L18	N16°29'00"W	129.55'
L19	S36°49'56"W	475.40'
L20	S69°32'06"W	140.66'
L21	S62°55'03"W	408.56'
L22	S69°02'16"W	726.75'
L23	S65°05'23"W	202.73'
L24	S74°57'16"E	139.53'
L25	S62°24'48"E	169.60'
L26	N87°14'26"E	56.01'
L27	S09°21'46"W	103.67'
L28	S01°18'24"E	249.42'
L29	S07°35'12"W	154.73'
L30	S00°37'23"E	311.95'
L31	S07°55'30"W	153.76'
L32	S37°09'42"W	240.35'
L33	S51°33'17"W	198.57'
L34	N45°58'26"E	126.18'
L35	N37°02'31"E	118.10'
L36	N53°57'22"E	89.34'
L37	S42°33'55"W	122.33'
L38	S16°27'33"W	158.52'
L39	S09°29'25"W	298.86'
L40	S45°36'16"W	279.87'
L41	S39°23'22"W	285.46'
L42	S06°46'14"W	42.80'
L43	N89°36'30"E	83.74'
L44	S19°14'48"W	109.29'
L45	S47°12'32"W	240.88'
L46	N73°05'20"W	230.57'
L47	S12°12'38"E	79.69'

CURVE TABLE

CURVE	RADIUS	ARC LENGTH	DELTA ANGLE	CHORD BEARING	CHORD LENGTH
C7	60.43'	48.89'	46°21'01"	N22°46'26"E	47.57'
C8	325.00'	195.84'	34°31'35"	N28°41'09"E	192.90'
C9	400.00'	106.46'	15°15'00"	N03°47'51"E	106.15'
C10	400.00'	88.36'	12°39'22"	N10°09'19"W	88.18'
C11	75.00'	165.83'	126°41'04"	N79°49'32"W	134.06'
C12	425.00'	242.58'	32°42'10"	S53°11'01"W	239.30'
C13	1000.00'	115.50'	6°37'03"	S66°13'35"W	115.43'
C14	1000.00'	106.82'	6°07'13"	S65°58'39"W	106.77'
C15	300.00'	86.42'	16°30'15"	S77°17'23"W	86.12'
C16	300.00'	107.09'	20°27'08"	S75°18'57"W	106.52'
C17	35.00'	85.55'	140°02'39"	S04°55'57"E	65.79'
C18	500.00'	109.44'	12°32'28"	S68°41'02"E	109.22'
C19	100.00'	52.96'	30°20'45"	S77°35'11"E	52.35'
C20	62.00'	110.51'	102°07'20"	S41°41'54"E	96.45'
C21	500.00'	93.11'	10°40'11"	N04°01'41"E	92.98'
C22	1000.00'	155.22'	8°53'37"	S03°08'24"W	155.07'
C23	1000.00'	143.29'	8°12'35"	S03°28'55"W	143.17'
C24	1000.00'	149.19'	8°32'53"	S03°39'04"W	149.05'
C25	570.00'	290.86'	29°14'12"	S22°32'36"W	287.71'
C26	780.00'	195.94'	14°23'35"	S44°21'29"W	195.43'
C27	46.00'	109.77'	136°43'46"	S16°48'36"E	85.52'
C28	830.00'	707.67'	48°51'05"	N70°23'58"E	686.43'
C29	1280.00'	427.54'	19°08'16"	N36°24'18"E	425.56'
C30	580.00'	103.31'	10°12'21"	N31°56'20"E	103.18'
C31	310.00'	91.51'	16°54'51"	N45°29'56"E	91.18'
C32	125.00'	389.46'	178°30'53"	S36°47'11"E	249.98'
C33	1000.00'	172.89'	9°54'20"	S47°31'05"W	172.67'
C34	190.00'	86.57'	26°06'22"	S29°30'44"W	85.82'
C35	500.00'	60.82'	6°58'08"	S12°58'29"W	60.78'
C36	510.00'	321.46'	36°06'51"	S27°32'50"W	316.16'
C37	420.00'	141.91'	19°21'34"	S35°55'29"W	141.24'
C38	500.00'	114.71'	13°08'41"	S32°49'02"W	114.46'
C39	150.00'	85.40'	32°37'09"	S23°04'48"W	84.25'
C40	480.00'	155.75'	18°35'31"	S16°03'59"W	155.07'
C41	240.00'	139.05'	33°11'47"	S08°45'51"W	137.12'
C42	85.00'	122.48'	82°33'28"	S49°06'46"E	112.15'
C43	60.00'	114.81'	109°38'19"	S35°34'21"E	98.08'
C44	160.00'	78.09'	27°57'44"	S33°13'40"W	77.31'
C45	96.00'	100.03'	59°42'08"	S77°03'36"W	95.57'
C46	66.00'	137.22'	119°07'19"	S47°21'01"W	113.81'
C47	50.00'	59.11'	67°44'21"	S21°39'32"W	55.73'

SHEET 2 OF 2



MONTANA NORTHWEST COMPANY

SURVEYING MAPPING PLANNING CONSULTING
P.O. BOX 8777, MISSOULA, MT 59807 PHONE 406-721-4033 FAX 406-721-4066 MTNWCO.COM
P.O. BOX 177, ANACONDA, MT 59802 PHONE 406-559-5005 FAX 406-559-5006 MTNWCO.COM

PREPARED AT THE REQUEST OF:
MEADOW CREEK GROUP, LLC
MTNWCO PROJECT NO. 2974-21 D-1784