


RECORD OF SURVEY

BOUNDARY LINE ADJUSTMENT - S1/2 - SW1/4 & NE1/4 - SW1/4, E. OF CARLIN BAY RD. & S. OF BURMA RD., & EX. TAX #12318, NW1/4 - SE1/4 S. OF BURMA RD.
SECTION 20, TOWNSHIP 49 N., RANGE 3 W., BOISE MERIDIAN, KOOTENAI COUNTY, IDAHO

BOOK _____ PAGE _____
INST.# _____

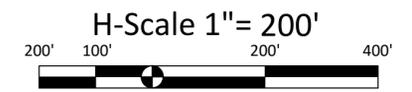

LEGEND

- FOUND 5/8" REBAR AND CAP MARKED PLS 976, OR AS NOTED
- ⊙ FOUND 5/8" REBAR AND CAP MARKED PLS 4182, OR AS NOTED
- ◇ FOUND 5/8" REBAR AND CAP MARKED PLS 9367, OR AS NOTED
- SET 5/8" x 24" REBAR WITH YELLOW PLASTIC CAP, P.L.S. 9367
- ◆ SET 1/2" x 24" REBAR WITH YELLOW PLASTIC CAP, P.L.S. 9367
- CALCULATED POSITION, NOTHING FOUND OR SET
- ⊙ 1/16 SECTION CORNER AS NOTED
- ⊙ CENTER SECTION CORNER AS NOTED
- ⊙ E-W 1/4 SECTION CORNER AS NOTED
- ⊙ N-S 1/4 SECTION CORNER AS NOTED
- ⊙ SECTION CORNER AS NOTED
- CP&F CORNER PERPETUATION & FILING RECORD (WITH INSTRUMENT NO.)

REFERENCES

- IN RECORDS OF KOOTENAI COUNTY, IDAHO:
- R-1 RECORD OF SURVEY BY STANLEY E. PONSNESS, PLS 976, RECORDED IN BOOK 3 OF SURVEYS AT PAGE 81, AS INSTRUMENT NO. 880108.
 - R-2 RECORD OF SURVEY BY DAVID SCHUMANN, PLS 4182, RECORDED IN BOOK 23 OF SURVEYS AT PAGE 359, AS INSTRUMENT NO. 1962854.
 - R-3 RECORD OF SURVEY BY CHAD J. JOHNSON, PLS 9367, RECORDED IN BOOK 24 OF SURVEYS AT PAGE 484, AS INSTRUMENT NO. 2087283000.
 - R-4 RECORD OF SURVEY BY JOSHUA A. BAGLEY, PLS 12110, RECORDED IN BOOK 26 OF SURVEYS AT PAGE 361, AS INSTRUMENT NO. 2260258000.

BASIS OF BEARING

AS SHOWN HEREON, BASIS OF BEARING FOR THIS SURVEY IS IDAHO STATE PLANE COORDINATE SYSTEM, WEST ZONE, (1103) - US SURVEY FEET. THE PROJECT COORDINATES WERE DERIVED FROM NGS OPUS SOLUTION USING A REFERENCE FRAME OF NAD83 (2011) (EPOCH: 2010.0000). BEARINGS SHOWN ARE GRID AND DISTANCES SHOWN ARE GROUND USING A COMBINED ADJUSTMENT FACTOR (CAF) OF 1.00012558. A CONVERGENCE ANGLE OF -00°44'45" SHOULD BE USED TO CONVERT GRID BEARINGS TO GEODETIC.

RECORDER'S CERTIFICATE

THIS MAP WAS FILED IN THE OFFICE OF THE RECORDER, COUNTY OF KOOTENAI, STATE OF IDAHO, AT THE REQUEST OF JOHNSON SURVEYING

ON DATE _____ AT _____ O'CLOCK _____ M


AS INSTRUMENT _____ IN BK. _____ OF SURVEYS AT PG. _____

BY _____ DEPUTY,
JIM BRANNON, RECORDER. FEE: _____

SURVEYOR'S CERTIFICATE

I, CHAD J. JOHNSON, PLS 9367, A PROFESSIONAL LAND SURVEYOR IN THE STATE OF IDAHO, DO HEREBY CERTIFY THAT THIS IS A TRUE SURVEY OF THE PLATTED LAND MADE BY ME, OR UNDER MY DIRECT SUPERVISION, AND THAT APPLICABLE CORNER RECORDS HAVE BEEN FILED, IN COMPLIANCE WITH THE LAWS OF THE STATE OF IDAHO.

CHAD J. JOHNSON PLS 9367 _____ DATE _____

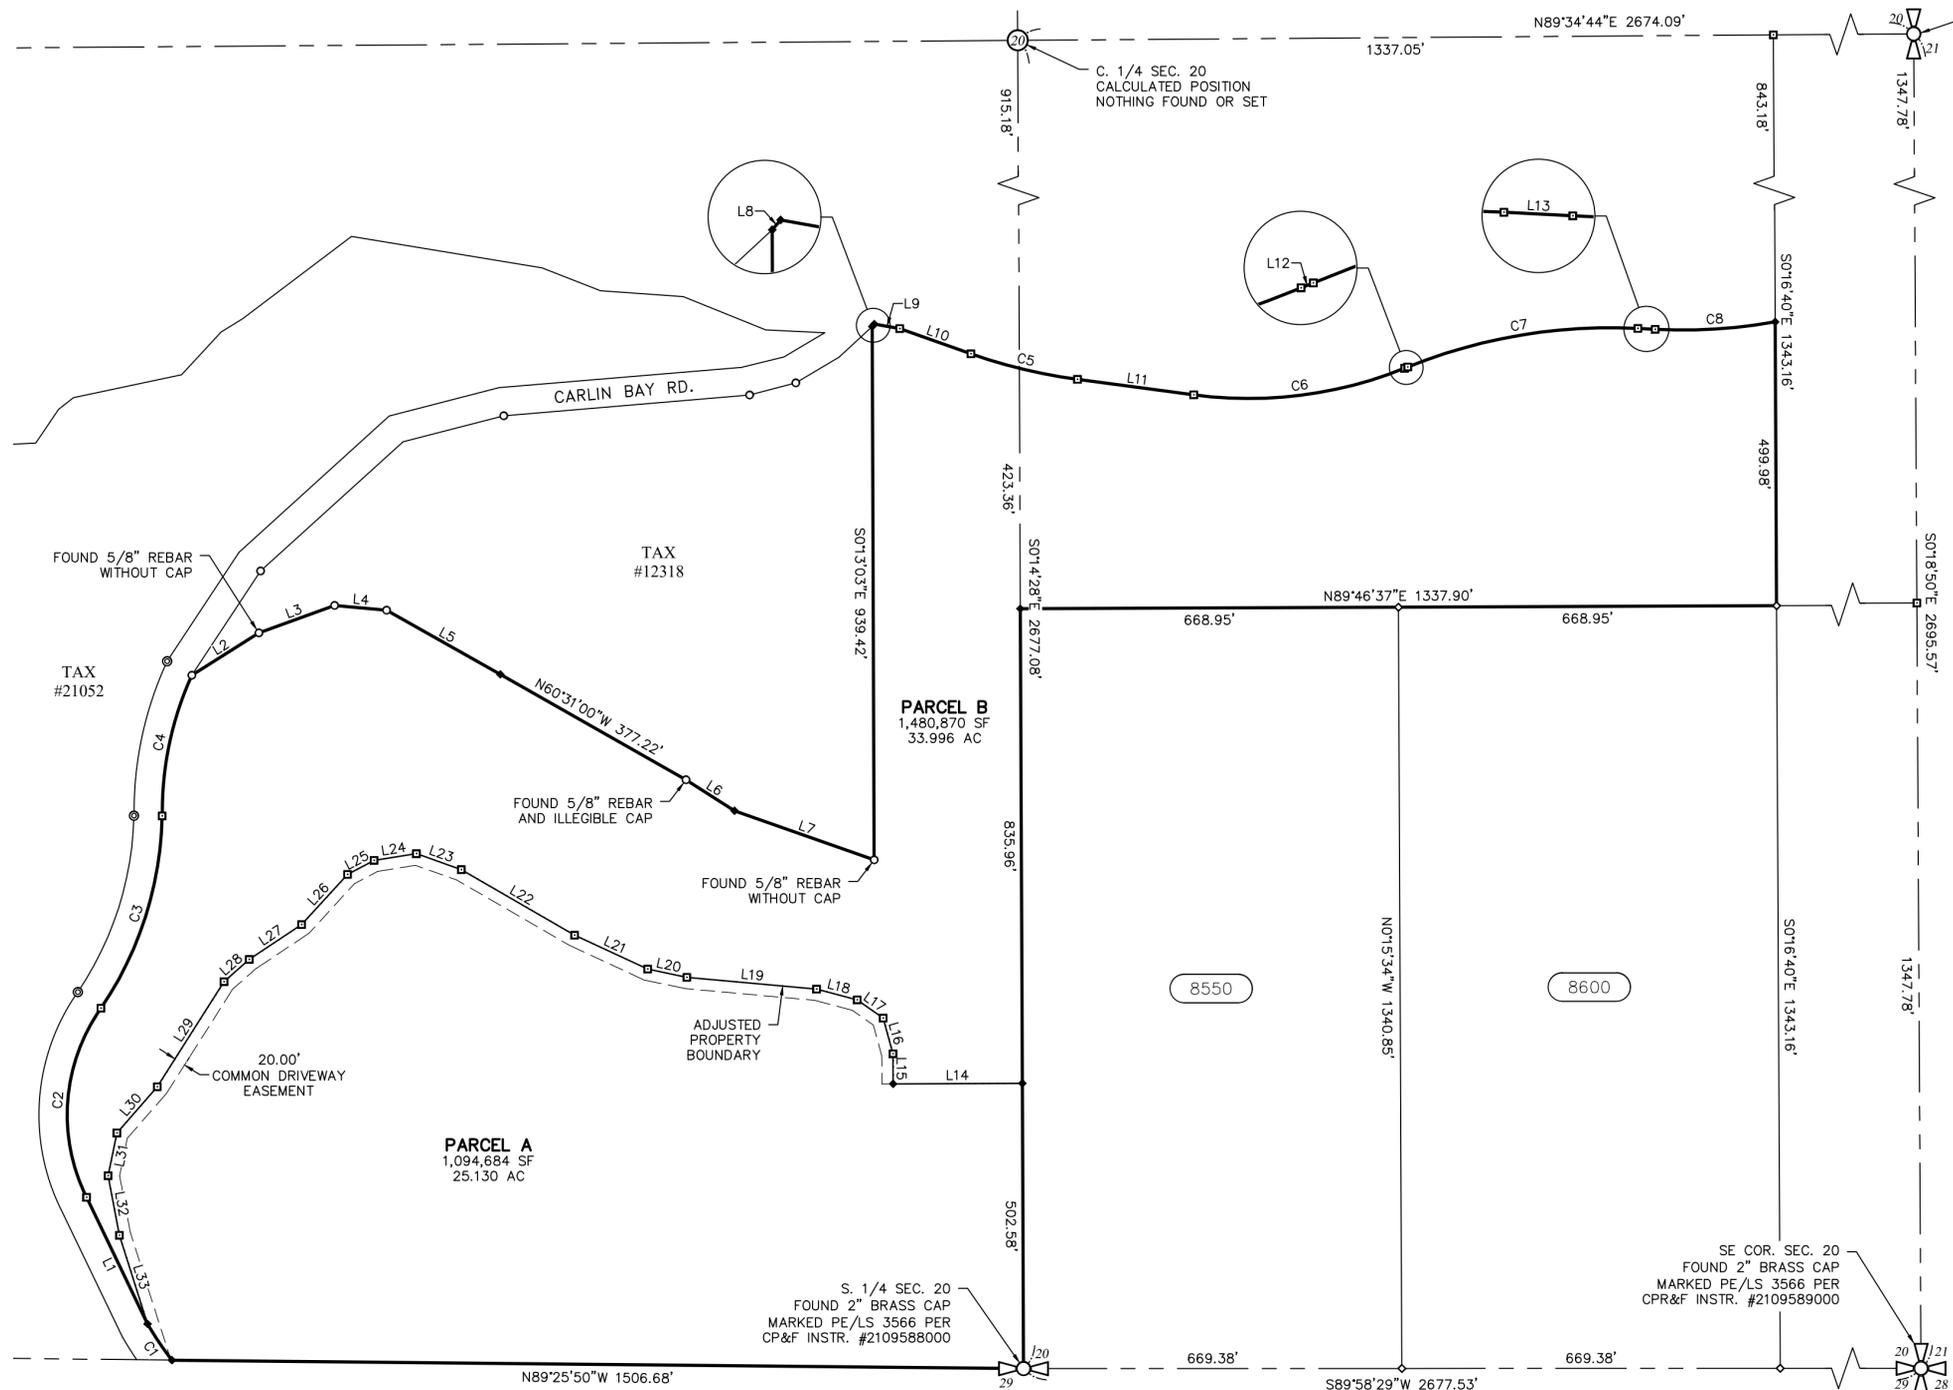

LINE	BEARING	LENGTH
L1	S25°47'58"E	247.92
L2	S57°48'56"W	140.22
L3	S70°09'38"W	142.26
L4	N84°42'02"W	92.45
L5	N60°42'51"W	230.82
L6	N57°32'40"W	101.70
L7	N70°43'13"W	261.85
L8	S40°25'30"W	5.69
L9	N79°52'08"W	45.85
L10	N70°36'58"W	133.57
L11	N82°26'37"W	207.46

LINE	BEARING	LENGTH
L12	S68°06'47"W	5.85
L13	N87°03'02"W	30.47
L14	N89°45'32"E	228.52
L15	S0°14'28"E	53.00
L16	S15°28'07"E	65.24
L17	S55°11'00"E	56.25
L18	S75°10'15"E	74.15
L19	S84°51'20"E	230.33
L20	S78°11'27"E	70.87
L21	S65°13'18"E	142.60
L22	S60°00'59"E	231.09

LINE	BEARING	LENGTH
L23	S70°36'11"E	84.33
L24	N80°56'09"E	75.66
L25	N62°24'55"E	53.26
L26	N42°35'43"E	120.03
L27	N56°26'27"E	110.98
L28	N48°45'48"E	59.41
L29	N32°32'24"E	219.62
L30	N41°16'53"E	108.31
L31	N11°41'22"E	76.88
L32	N10°49'21"W	106.74
L33	N17°40'49"W	163.89

CURVE	RADIUS	DELTA	LENGTH	CRD. DIST.	CHORD
C1	575.00'	7°40'35"	77.04'	76.98'	S34°03'45"E
C2	325.02'	61°47'37"	350.54'	333.79'	S4°23'39"W
C3	625.00'	33°03'23"	360.59'	355.61'	N17°43'54"E
C4	575.57'	25°25'18"	255.37'	253.28'	S11°55'44"W
C5	940.00'	11°49'39"	194.04'	193.70'	S76°31'47"E
C6	739.99'	29°26'36"	380.27'	376.10'	N82°50'05"E
C7	960.00'	24°50'12"	416.14'	412.89'	S80°31'53"W
C8	940.00'	13°00'04"	213.30'	212.84'	N86°26'57"E

NOTES

- THERE WAS NO ATTEMPT MADE TO SHOW PHYSICAL FEATURES OF THE PROPERTY, OR TO SHOW ANY NON-RECORDED EASEMENTS, EXCEPT FOR THOSE SHOWN HEREON.



RECORD OF SURVEY			
SECTION XX, TOWNSHIP XX NORTH, RANGE X WEST, BOISE MERIDIAN, _____ COUNTY, IDAHO			
DATE SURVEYED: XX/XX/201X	DRAFTED BY: XXX	PLOT DATE: XX/XX/201X	SHEET 1
FILE NAME: XXX	CHECKED BY: C.JJ	PROJECT No.: ##-###	1

