


Lot and Curve Data


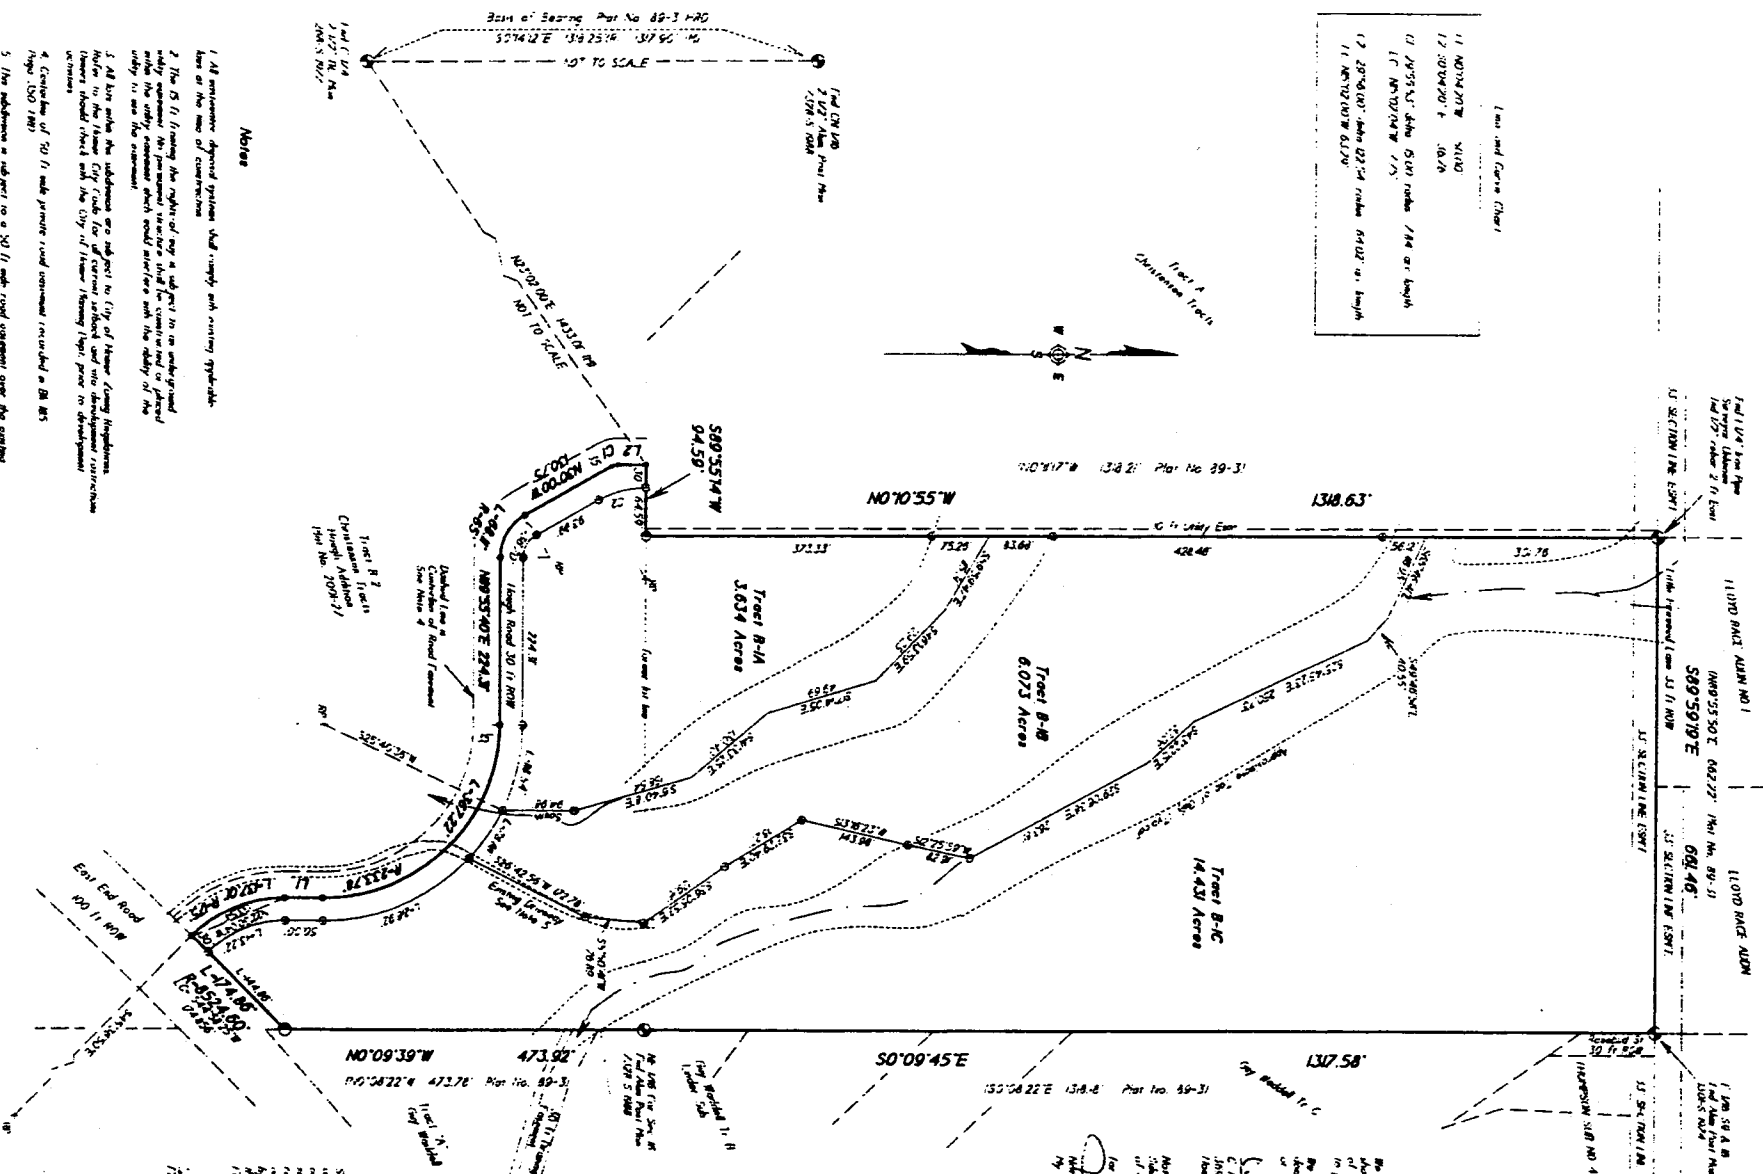

- Notes**








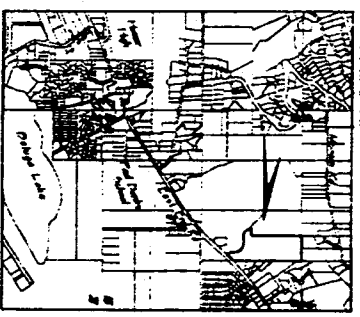


**Christensen Tracts No. 3**





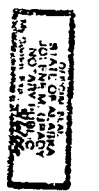



